




ELEVATION A
SCALE 1:100

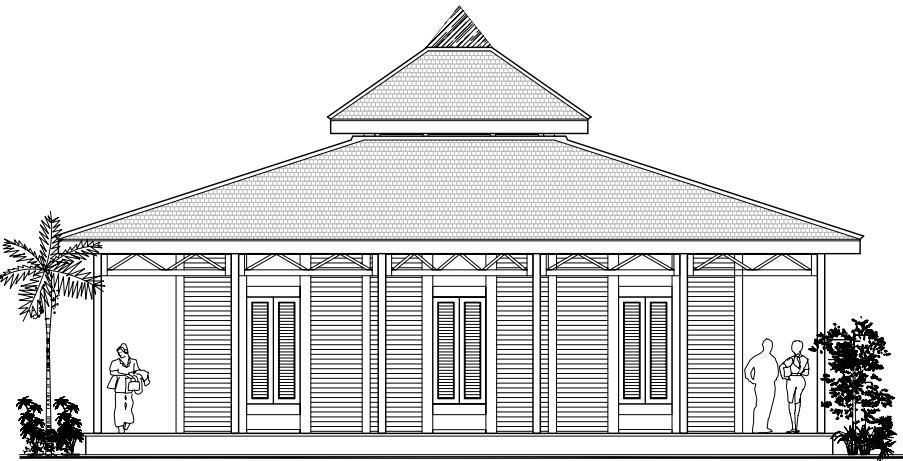

ELEVATION B
SCALE 1:100

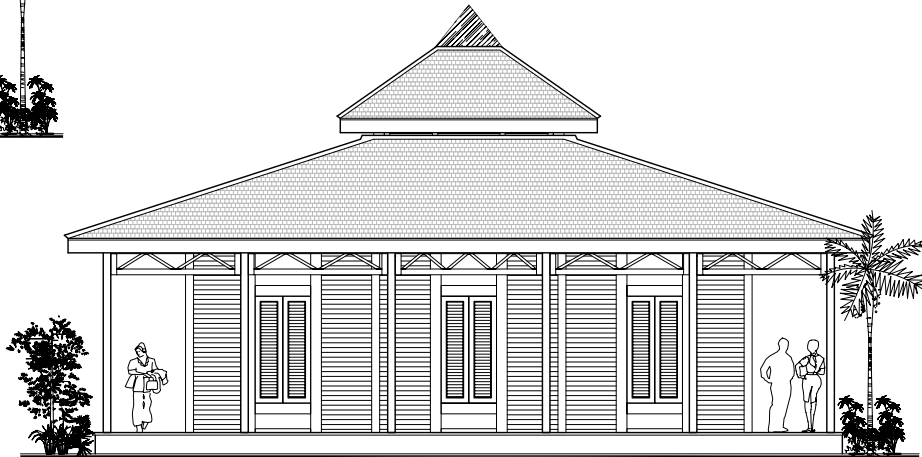

ELEVATION C
SCALE 1:100

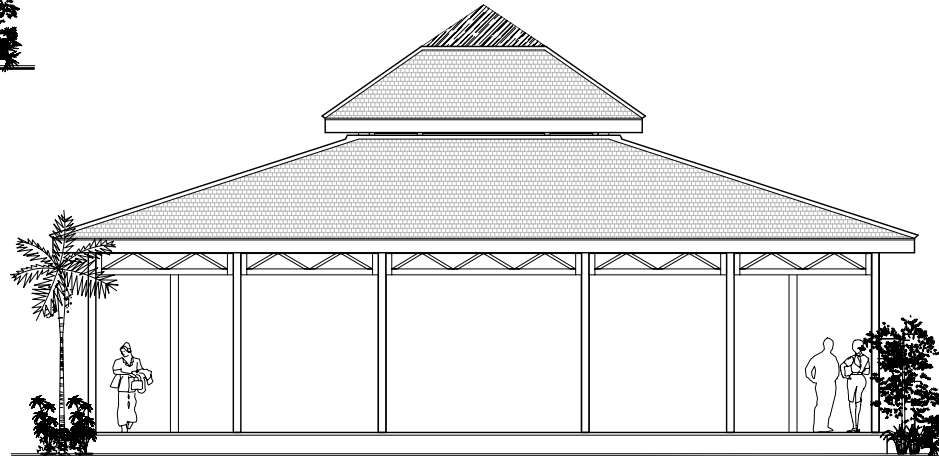

ELEVATION D
SCALE 1:100



JL. KE SAKENAN NO.
DENPASAR, BALI, INDONESIA
Ph. (82-361) 7817088

PROJECT

JOGLO HOUSE

OWNER

Mrs. Maya Sylvia Dolena

OWNER APPROVAL

REMARK AND REVISION

REMARK	DATE	SIGN
--------	------	------

CONSULTANT	CONSULTANT
------------	------------

CHECK BY

BUILDING CODE

DRAWING TITLE

ELEVATION

DRAW NO.

OF

03

DATE

DRAFT BY

SCALE

07-06-14

DN

1:100